


SALIENT DETAILS

1 MGD Water Supply Scheme to Tuticorin Port Trust in Thoothukudi District.(DEPOSITE SCHEME)

| | | |
|----|----------------------------------|--|
| 1 | Scheme Cost | Rs.637 Lakhs |
| 2 | Beneficiaries | : Tuticorin Port Trust |
| 3 | Populations | : — |
| 4 | Designed Quantity | 4.546 MLD |
| 5 | Head works with Source details | : Infiltratin Wells 5 Nosin River Thambirabarani |
| 6 | Pumpset | |
| a | Type | 5 Hp Sub Pumpset-5Nos. |
| b | Duty | 800 Lpmx36m, |
| c | Hours of Pumping | 24 Hrs |
| 7 | Treatment Plant | -- |
| 8 | Transmission Main | |
| a | Pumping main | 30238.35 M |
| b | Gravity main | --- |
| 9 | Booster station | --- |
| a | Sump with capacity | --- |
| b | Pumpset details | --- |
| 10 | Feeder Mains: | --- |
| 11 | Service Reservoirs with capacity | --- |

Name of Scheme :- 1MGD WSS TO PORT TRUST IN THOOTHUKUDI DISTRICT

Scheme Drawing

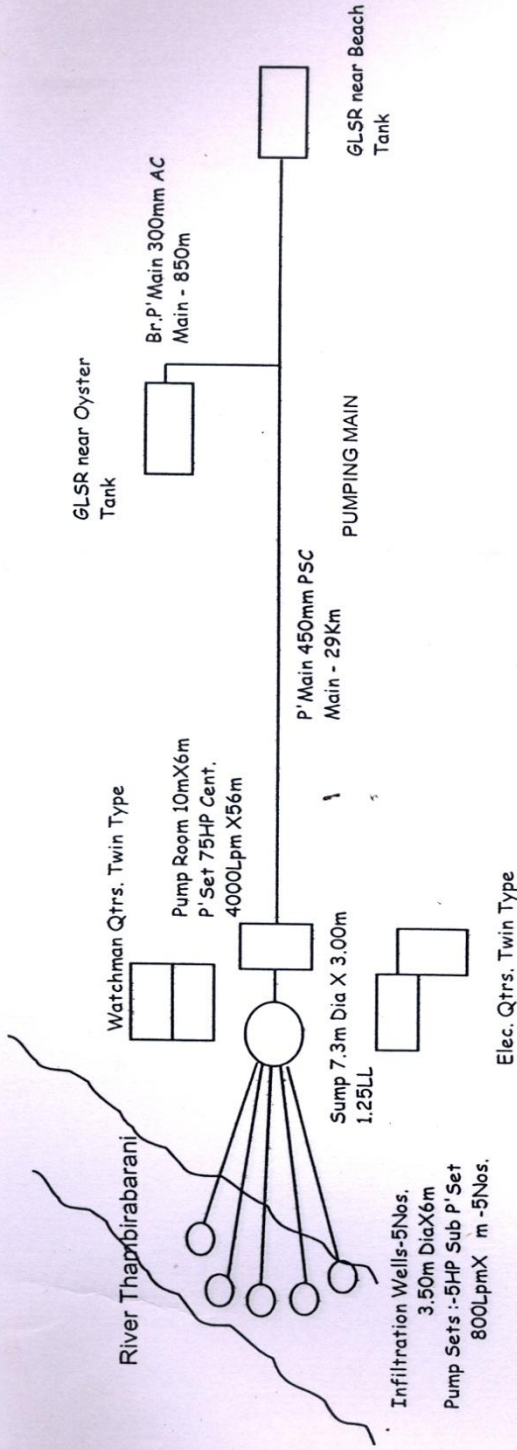

-Not To Scale-

[Signature]
Asst. Exe. Engr. (TWAD),
Maint. Sub Dn., Manjaneerkayal

[Signature]
Assistant. Engr. (TWAD),
Maint. Section, Authoor.

[Signature]
Executive Engineer (TWAD),
Maint. Divn., Thoothukudi.

[Signature]
A. M. A. U.